


DO NOT SCALE


2000

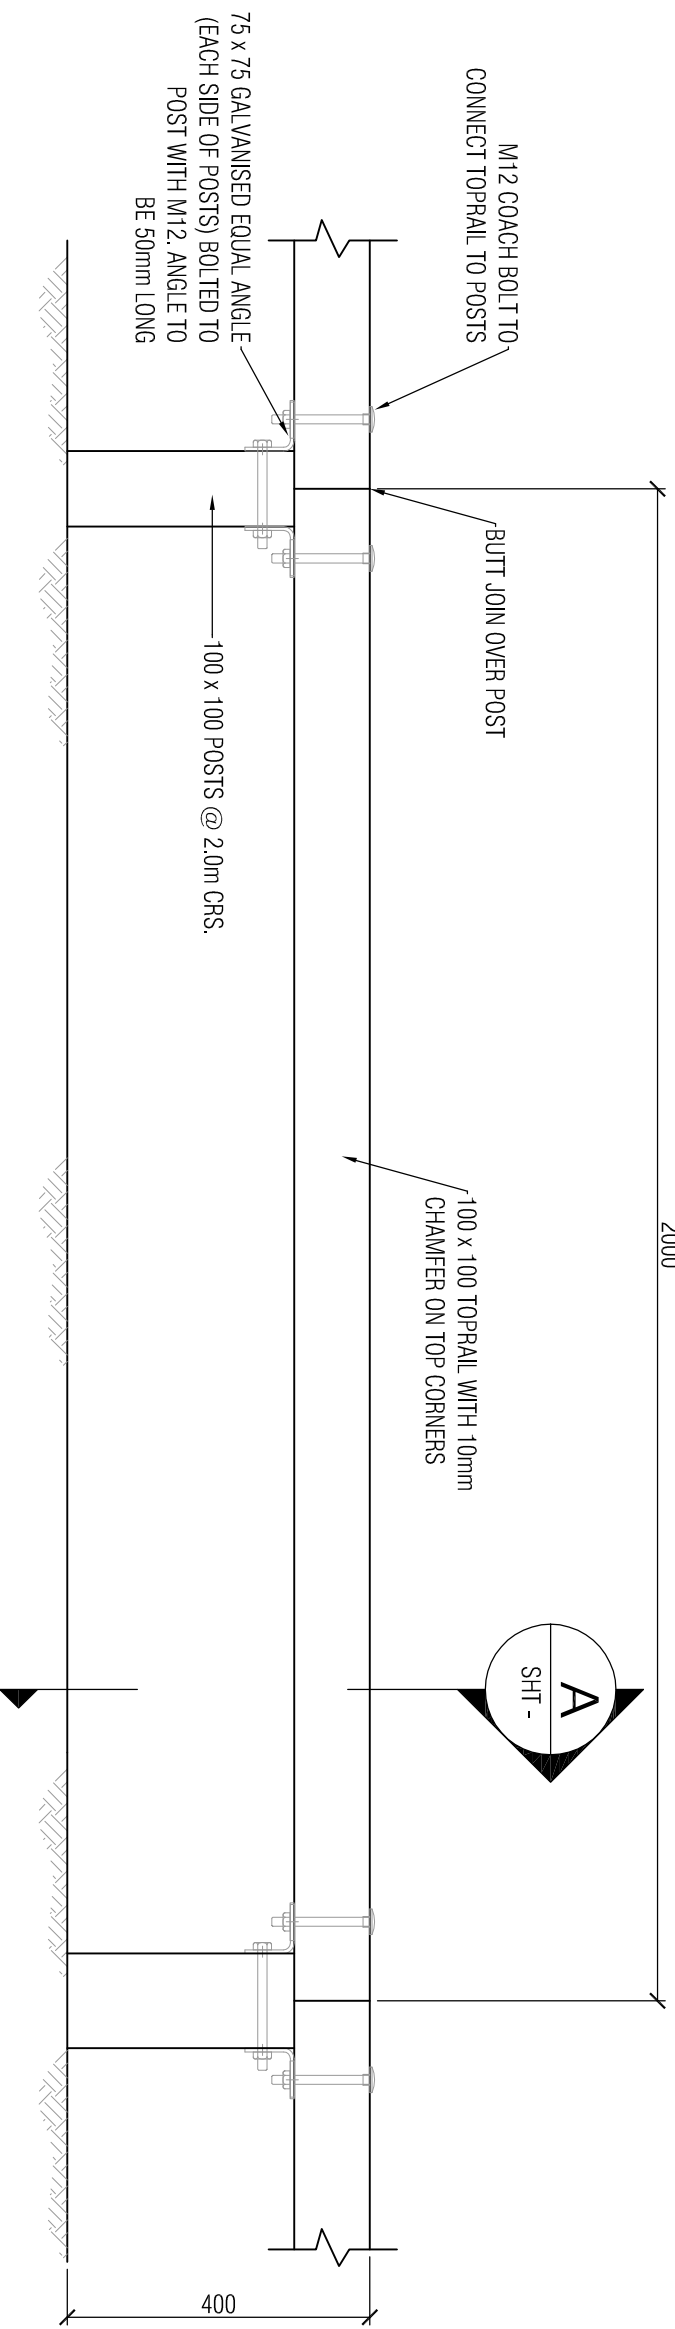

01 POST AND TOPRAIL BARRIER - CONTINUOUS TOPRAIL

SHT - 1:10

DO NOT SCALE

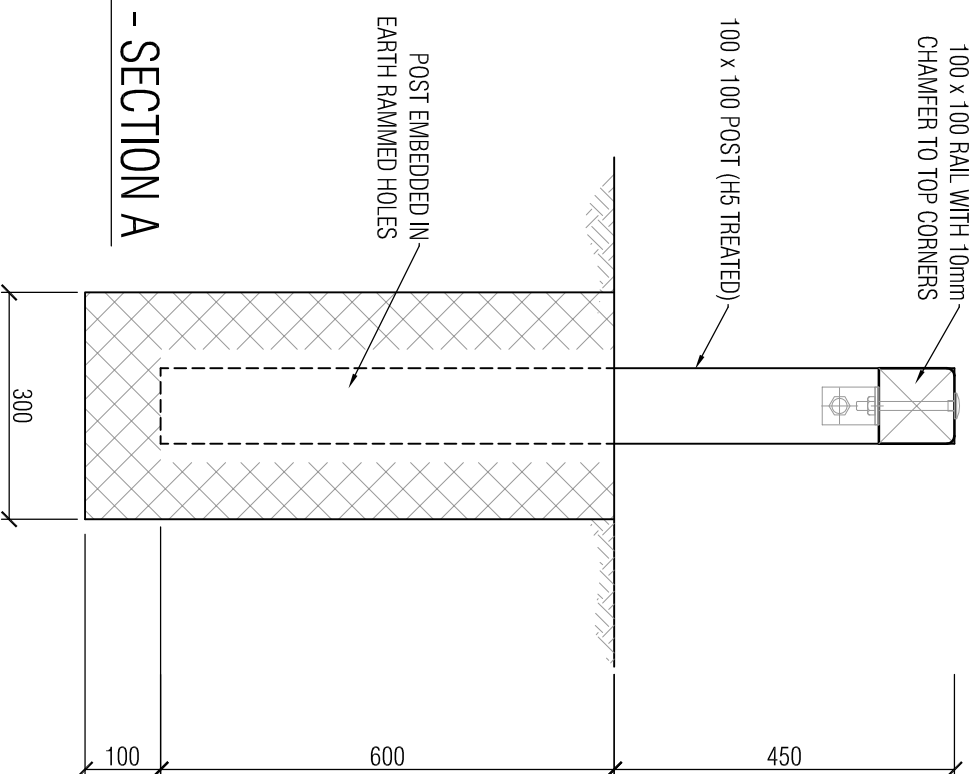

A POST AND TOPRAIL BARRIER - SECTION A

SHT - 1:10



Frame Group Limited
 PO BOX 147211, PONSONBY, AUCKLAND 1144
 LEVEL 2, 16 COLLEGE HILL, AUCKLAND, NZ
 PHONE: 09 638 7221 FAX: 09 376 0513
 © Frame Group Limited - No unauthorised copying



PREPARED FOR
Auckland Regional Council
 PROJECT
**AUCKLAND REGIONAL COUNCIL
 MAIN BEACH CAR PARK, KAREKARE**

TITLE
BARRIER DETAILS - OPTION THREE

SCALE	DATE
AS SHOWN	NOVEMBER 2007
DRAWN JC	FIG. JOB 07/070
APPROVED	DRAWING 04
	REV A