



DO NOT SCALE

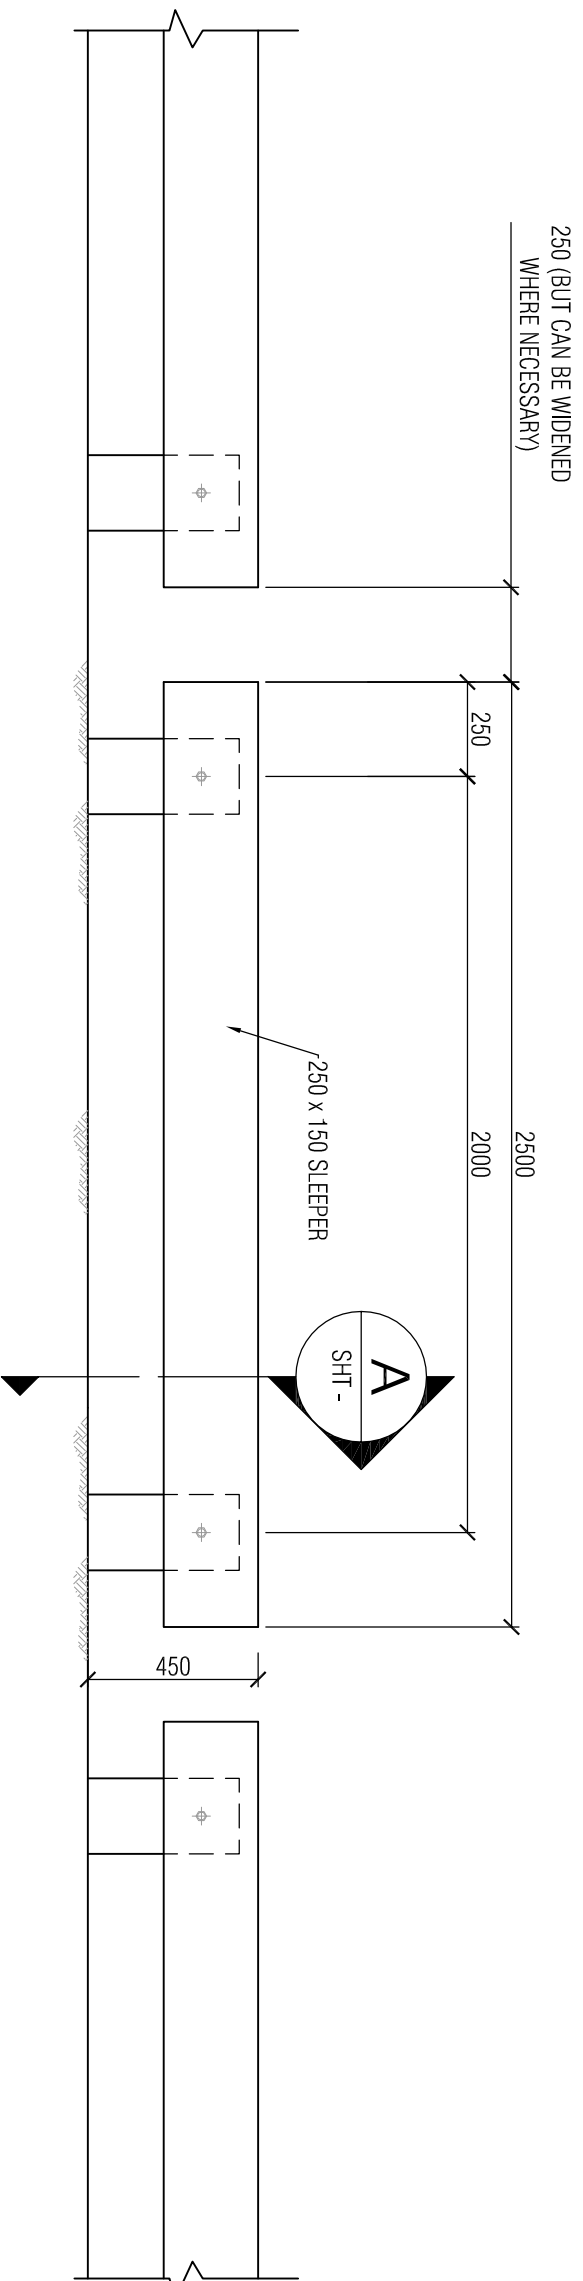

01 POST AND TOPRAIL BARRIER - SLEEPER STYLE
SHT - 1:20

DO NOT SCALE

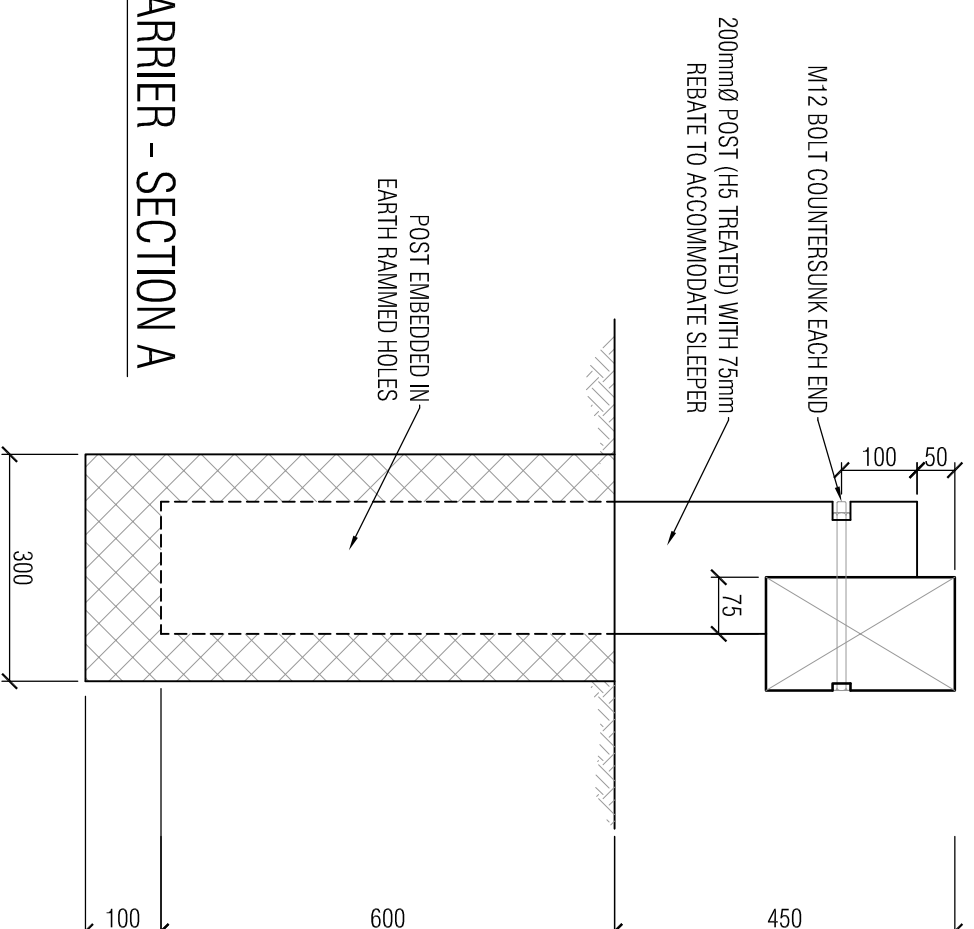

A POST AND TOPRAIL BARRIER - SECTION A
SHT - 1:10



Frame Group Limited
PO BOX 147211, PONSONBY, AUCKLAND 1144
LEVEL 2, 16 COLLEGE HILL, AUCKLAND, NZ
PHONE: 09 638 7221 FAX: 09 376 0513
© Frame Group Limited - No unauthorised copying

PREPARED FOR



PROJECT

AUCKLAND REGIONAL COUNCIL
MAIN BEACH CAR PARK, KAREKARE

TITLE

BARRIER DETAILS - OPTION FOUR

SCALE	DATE
AS SHOWN	NOVEMBER 2007
DRAWN	FIG. JOB
JC	07/070
APPROVED	DRAWING
	05
	REV
	A